


X = Deduction for glass (floor) = 2,5 + glazing block height
 X = Deduction for glass (wall or ceiling) = 2,5 + screw height + A + clearance

Accessories not included.

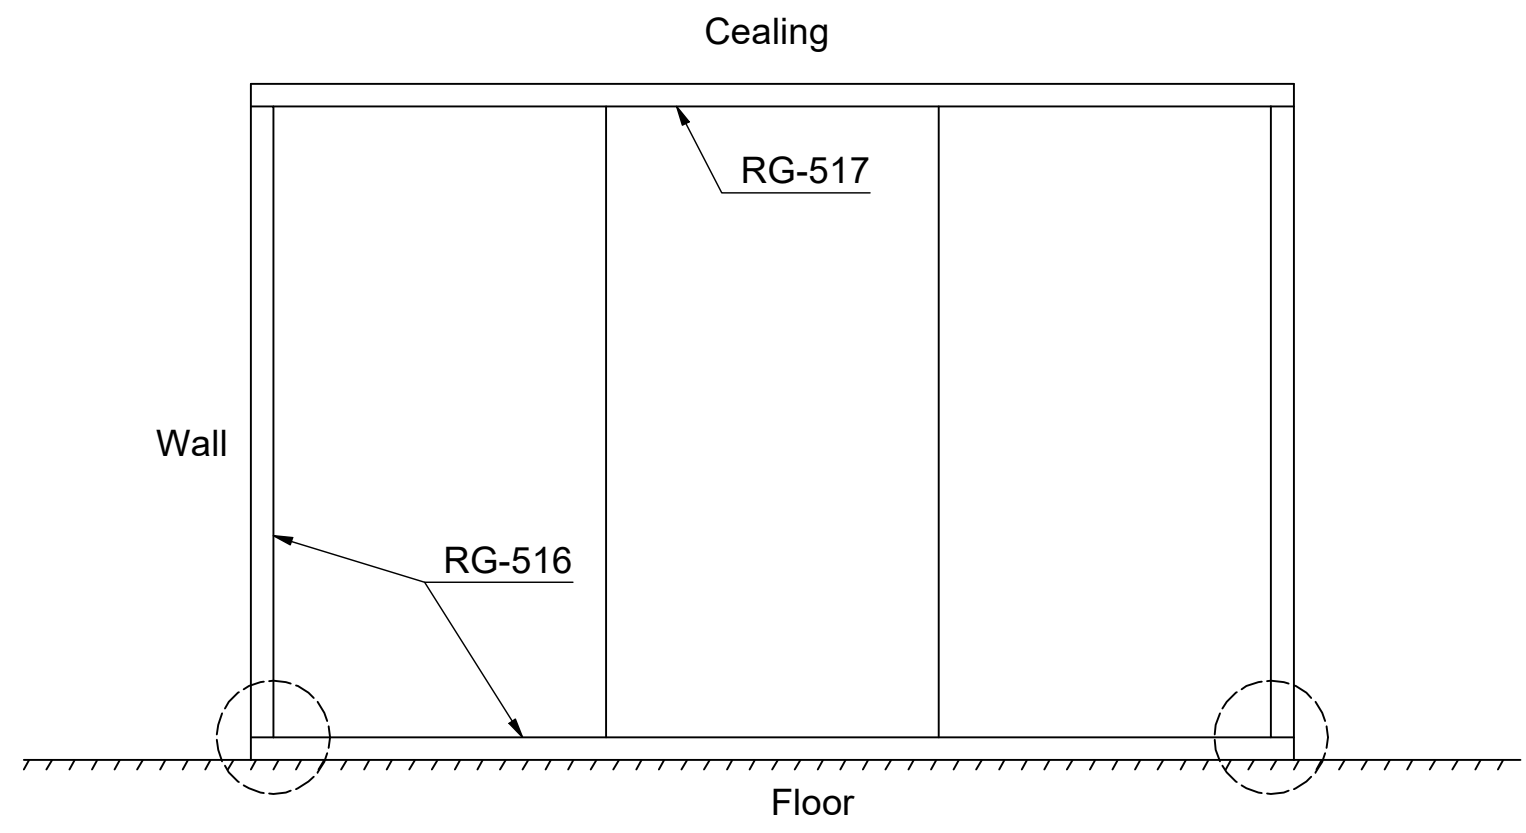

*) = With contact mark



Note:
 The cover for profile can in some cases collide with the base profile.
 To avoid this, add a chamfer as shown.

