
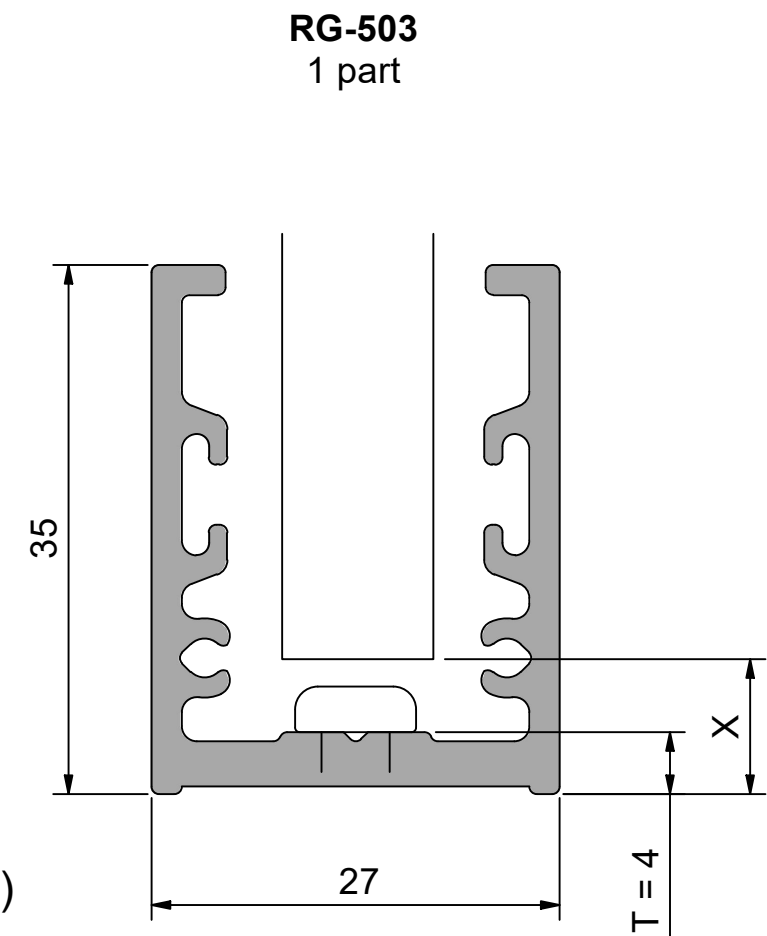
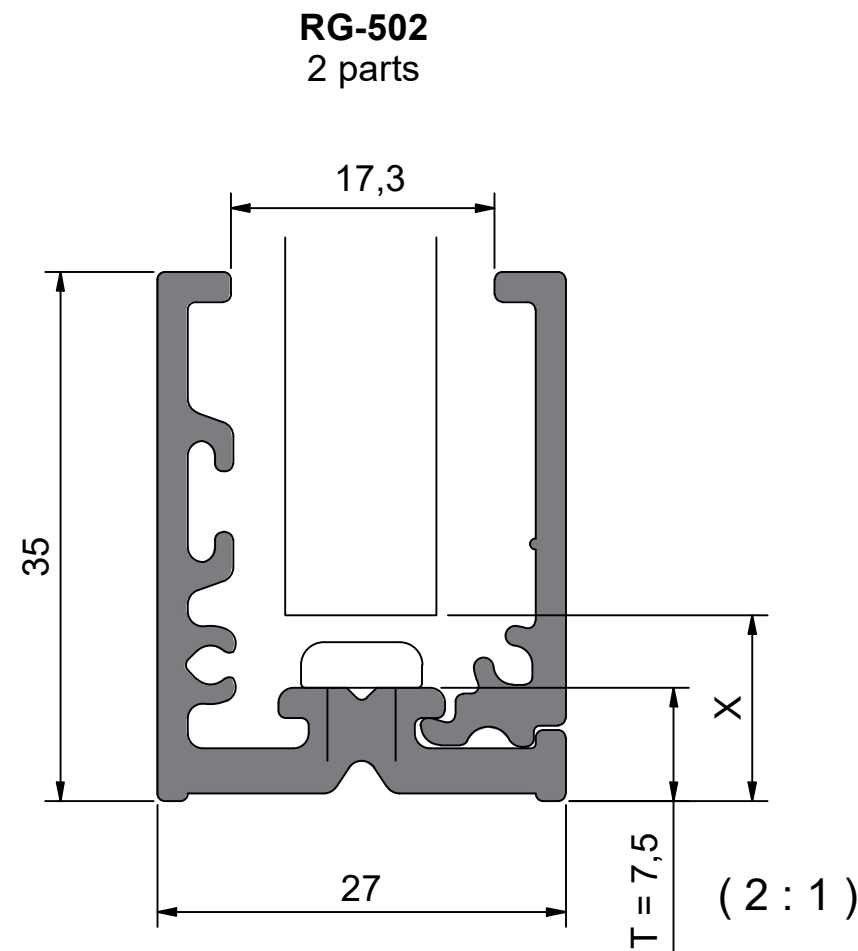


G	S
8	11,5
8,76	10,7
10	9,5
10,76	8,7
12	7,5
12,76	6,7

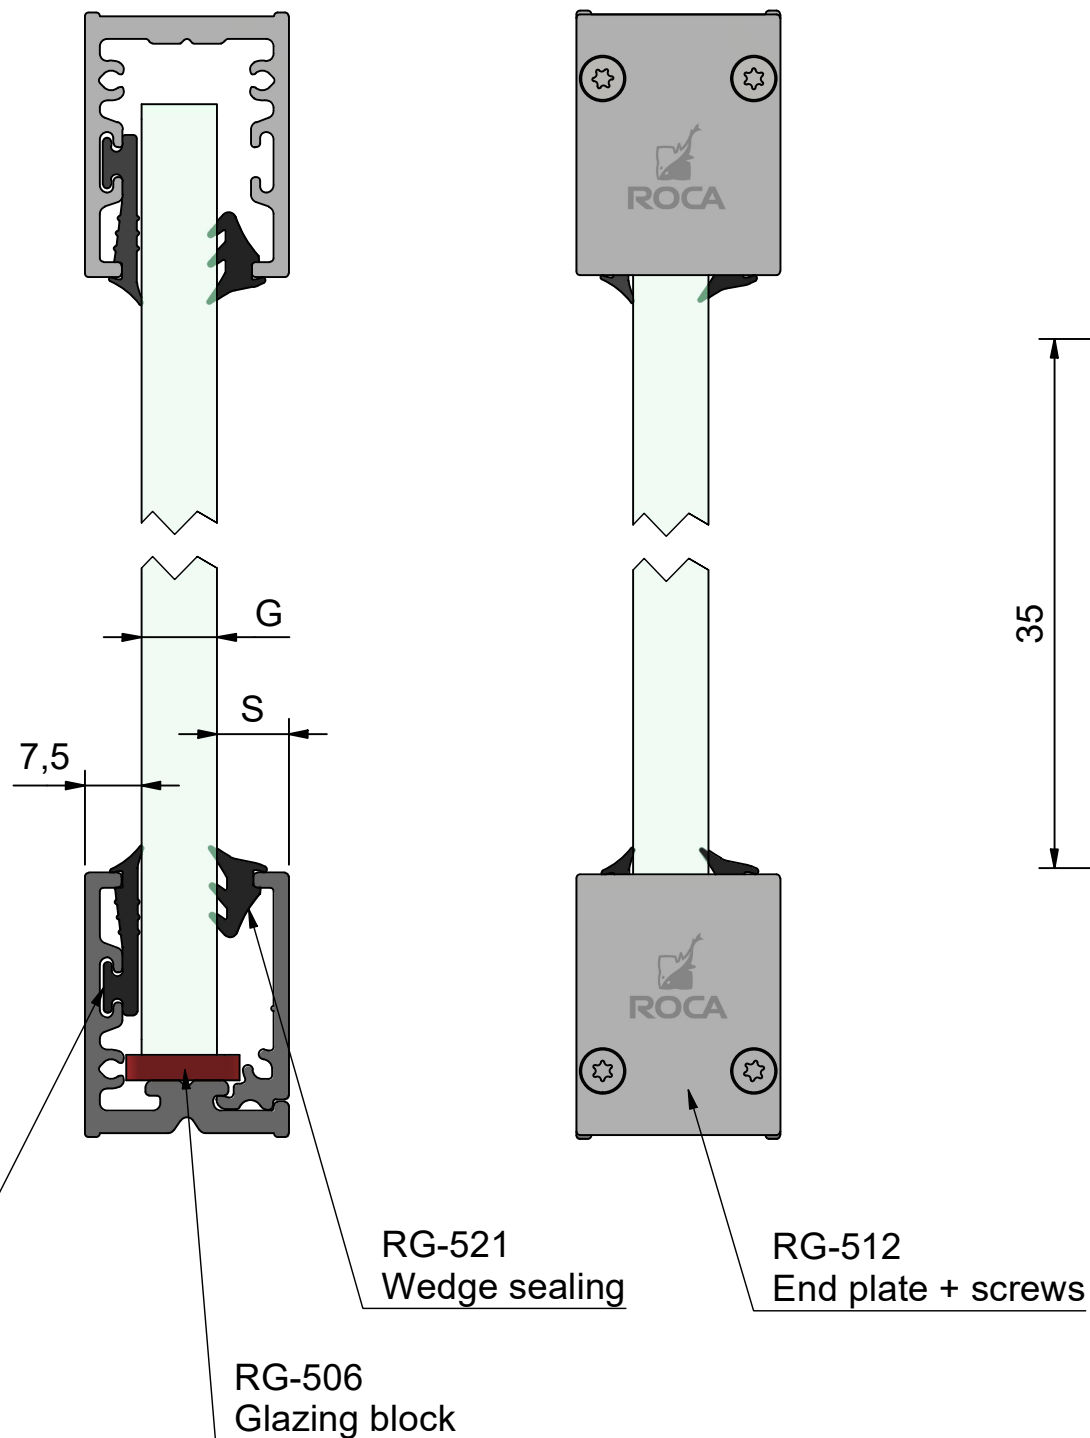

X = Deduction for glass (floor) = T + glazing blocks height  
 X = Deduction for glass (wall or ceiling) = T + screw height + clearance

Fits 8 - 10,76mm glass

For 12 - 12,76mm glass, use sealing 860398

Accessories not included.

