
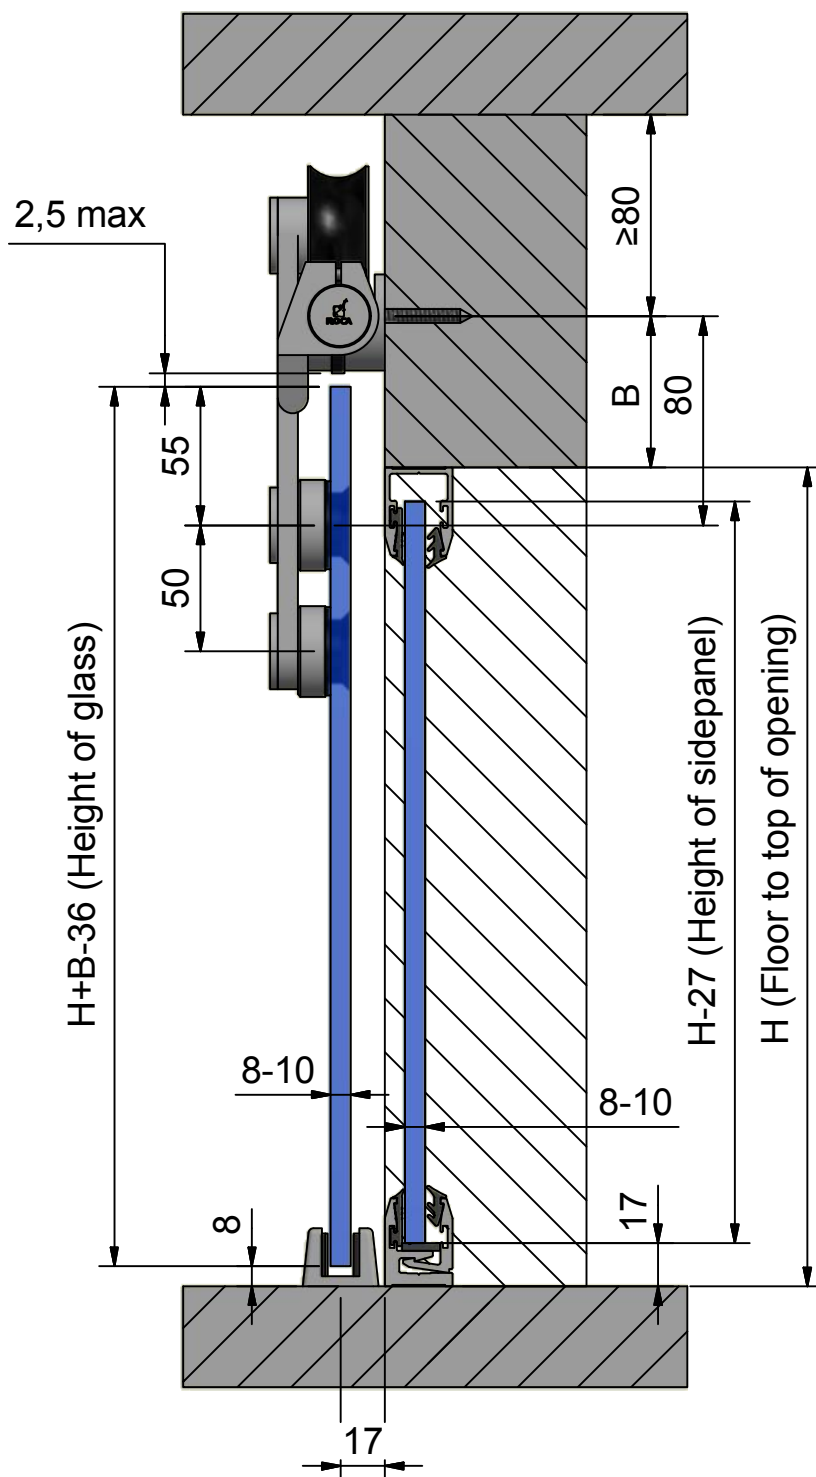
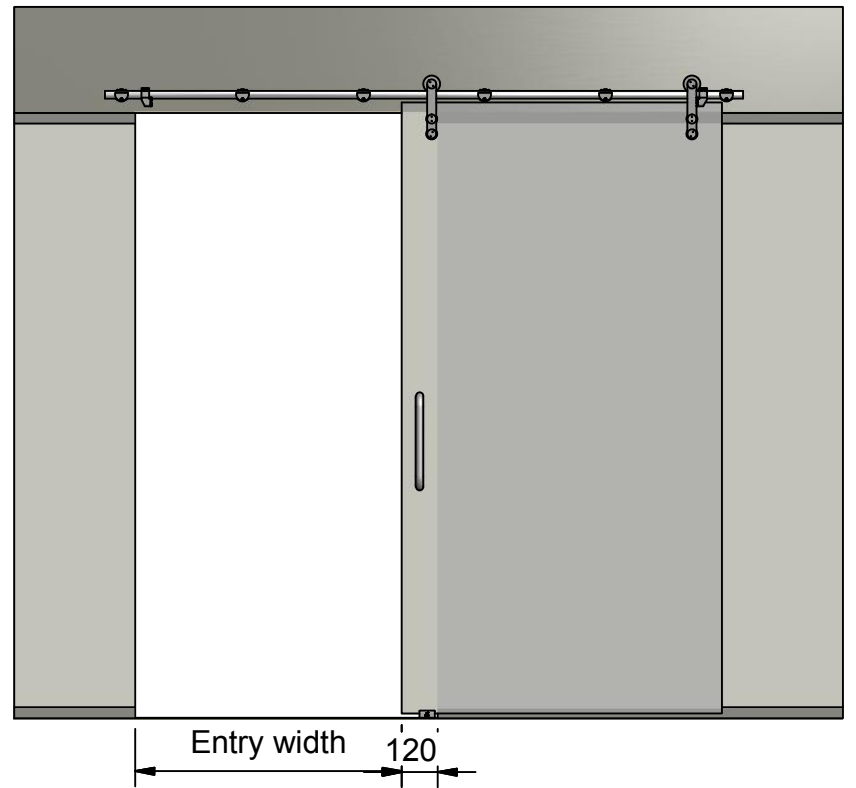


Stainless - Wall to floor assembly, with sidepanel

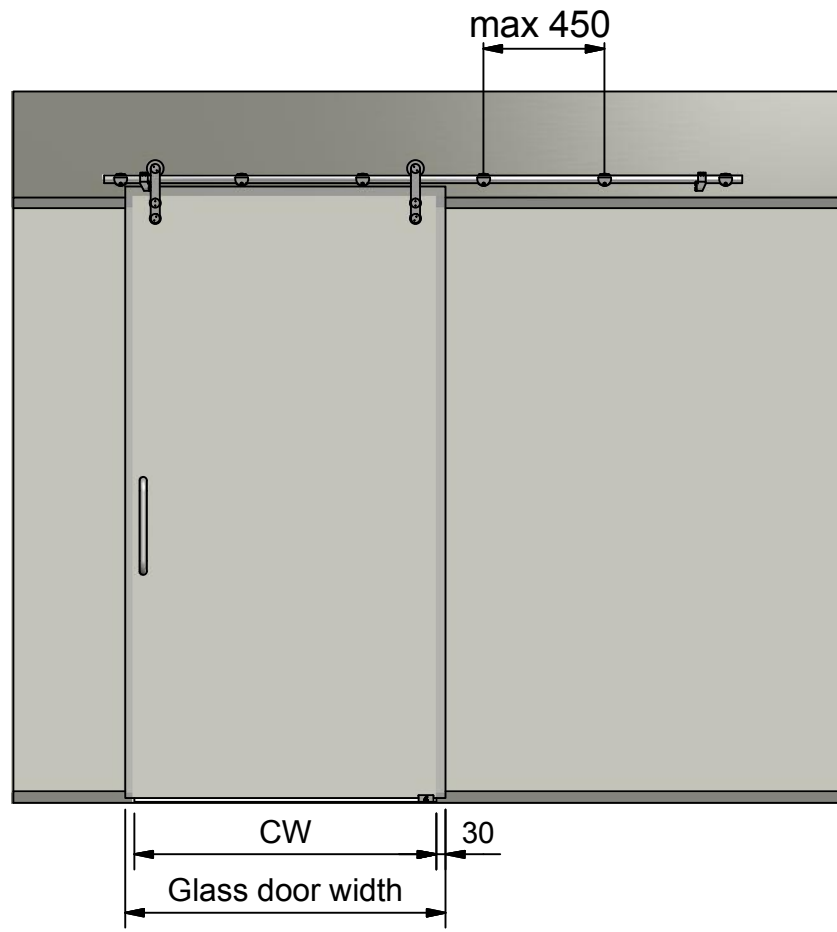

Rail length:	3000/6000
Clear opening width:	CW
Glass Door width:	CW+60
Entry width:	CW-120